


1ST FLOOR (16,579 SF): PHASE 2

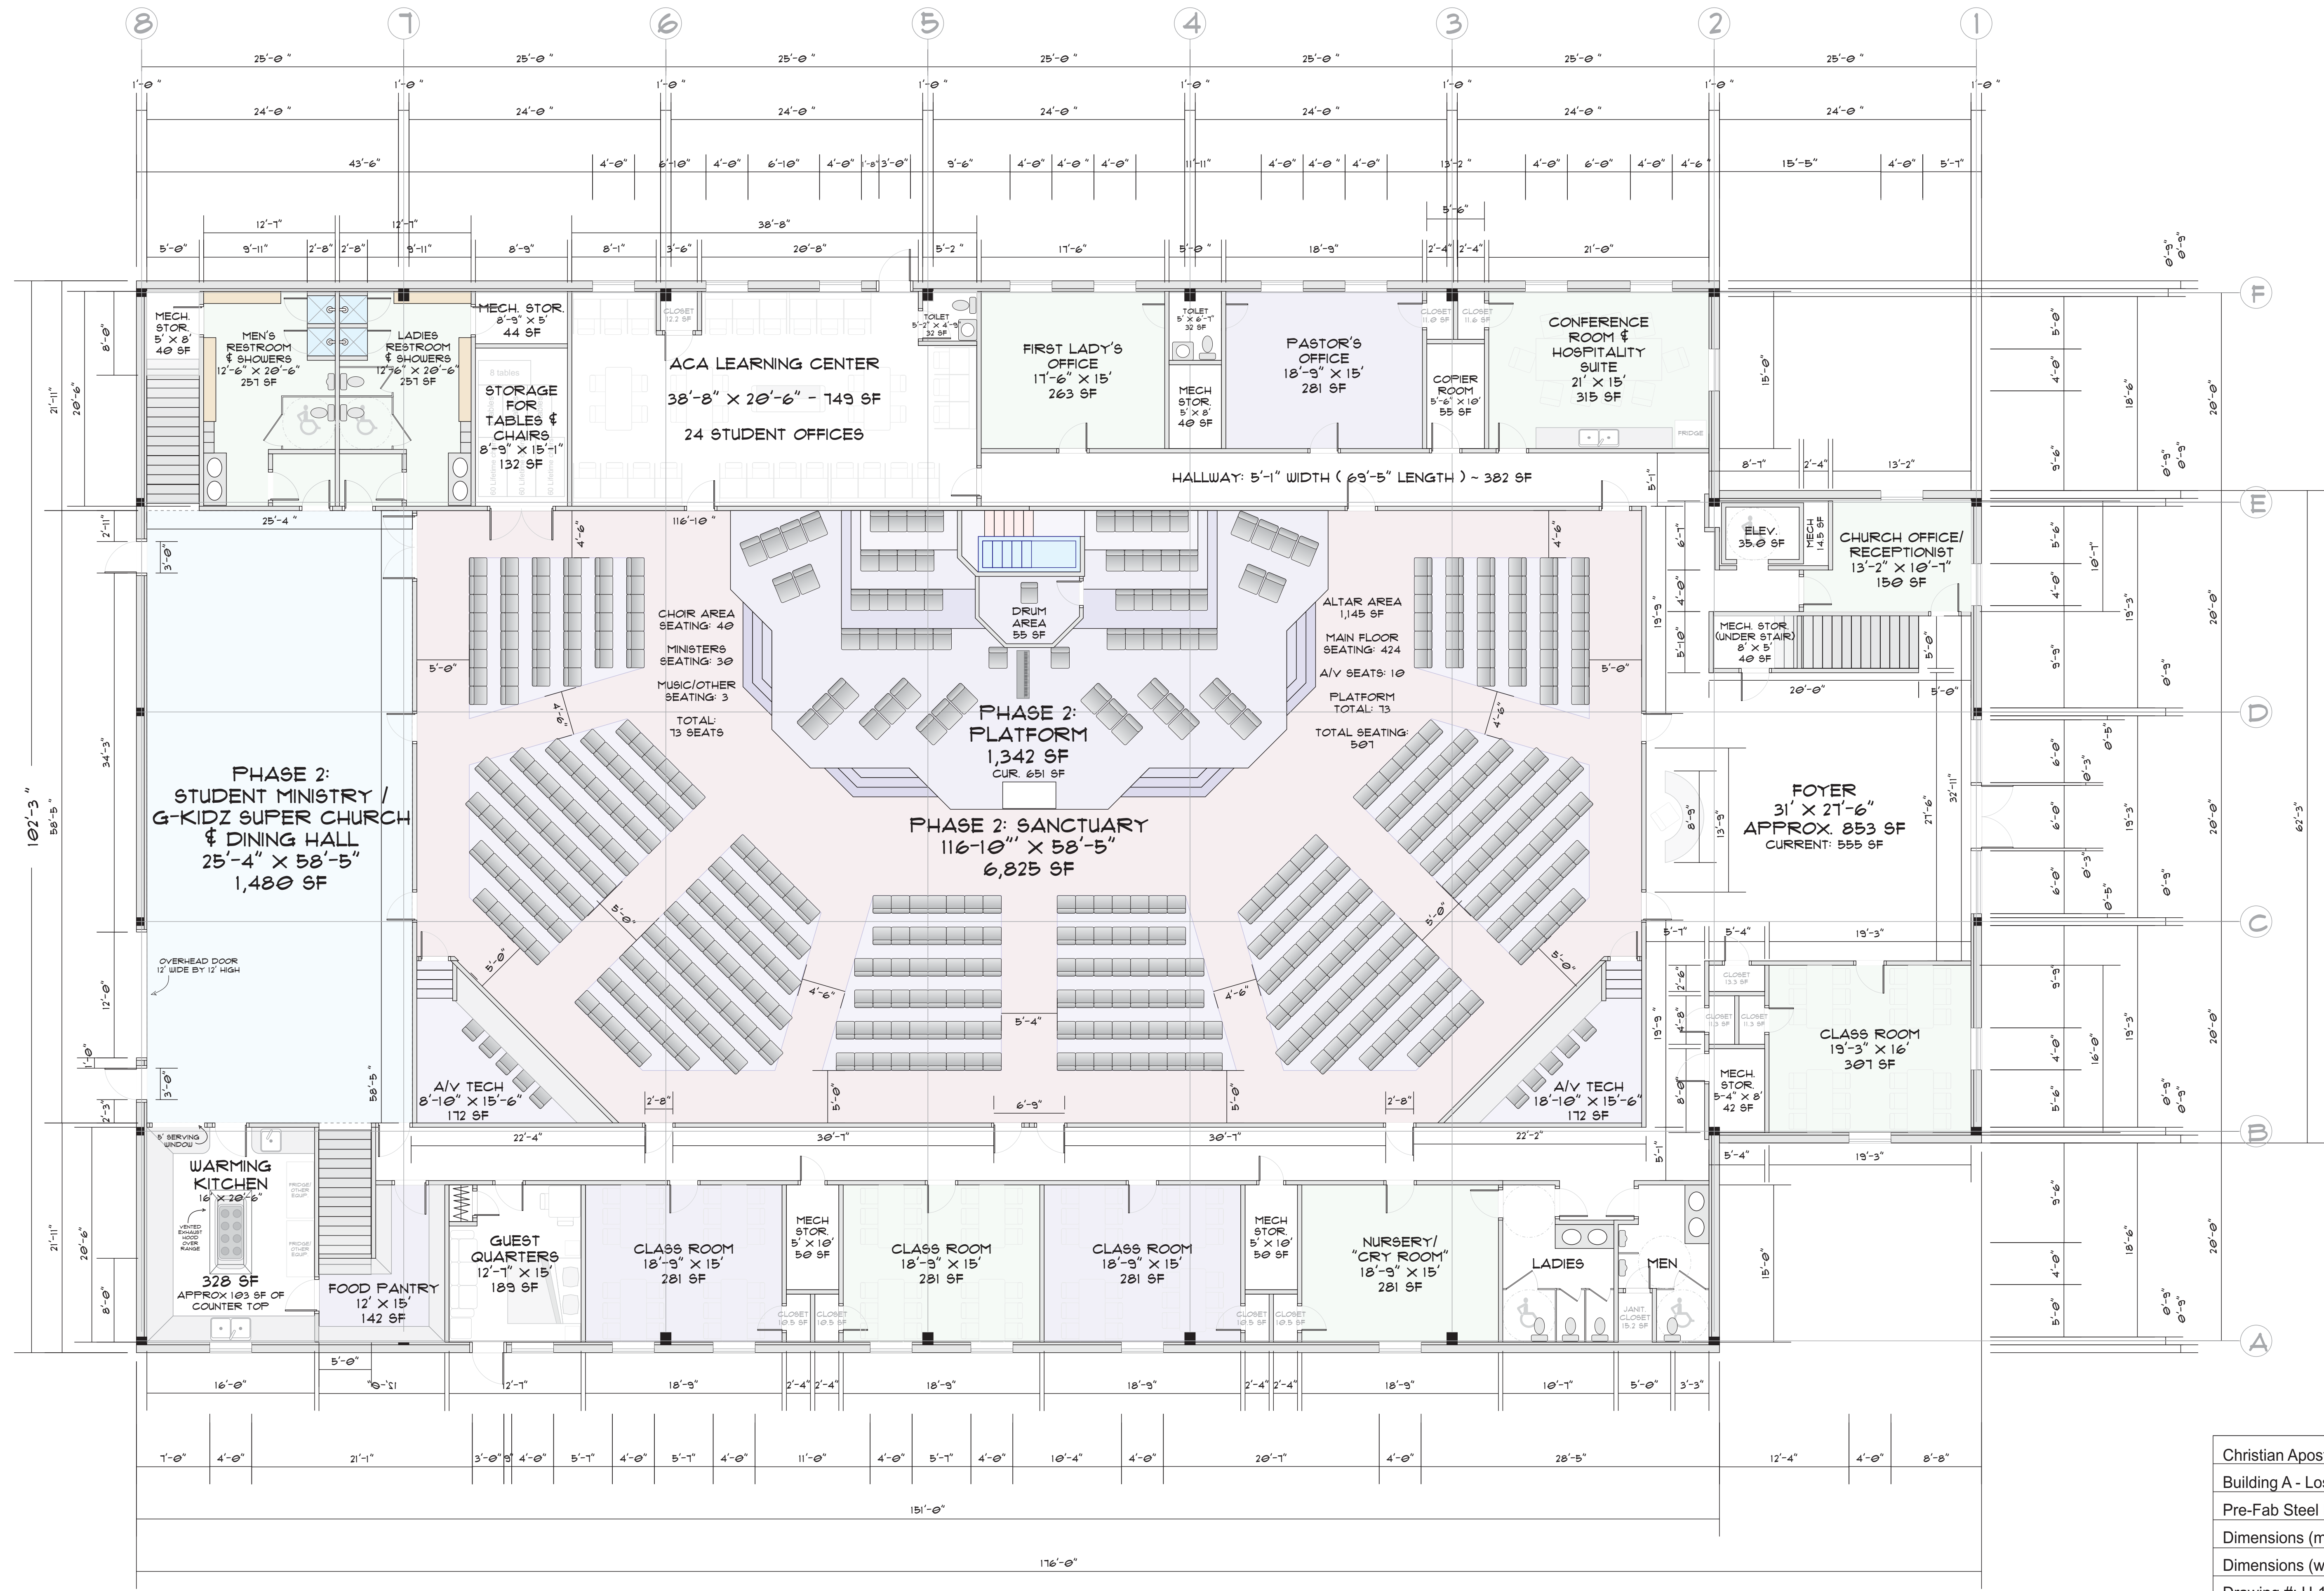

Christian Apostolic Church, Inc.
 Building A - Lost Creek, WV
 Pre-Fab Steel Building
 Dimensions (main part): 151' x 102'-3" x 20'
 Dimensions (w extension): 176' x 102'-3" x 20'
 Drawing #: U-10a Page #: 5 (U-05c)
 Drawing Date: June 4, 2014
 Drawn by: Pastor Doug Joseph